



LEGEND:

- New Stud Walls
- New Masonry Walls
- New Doors

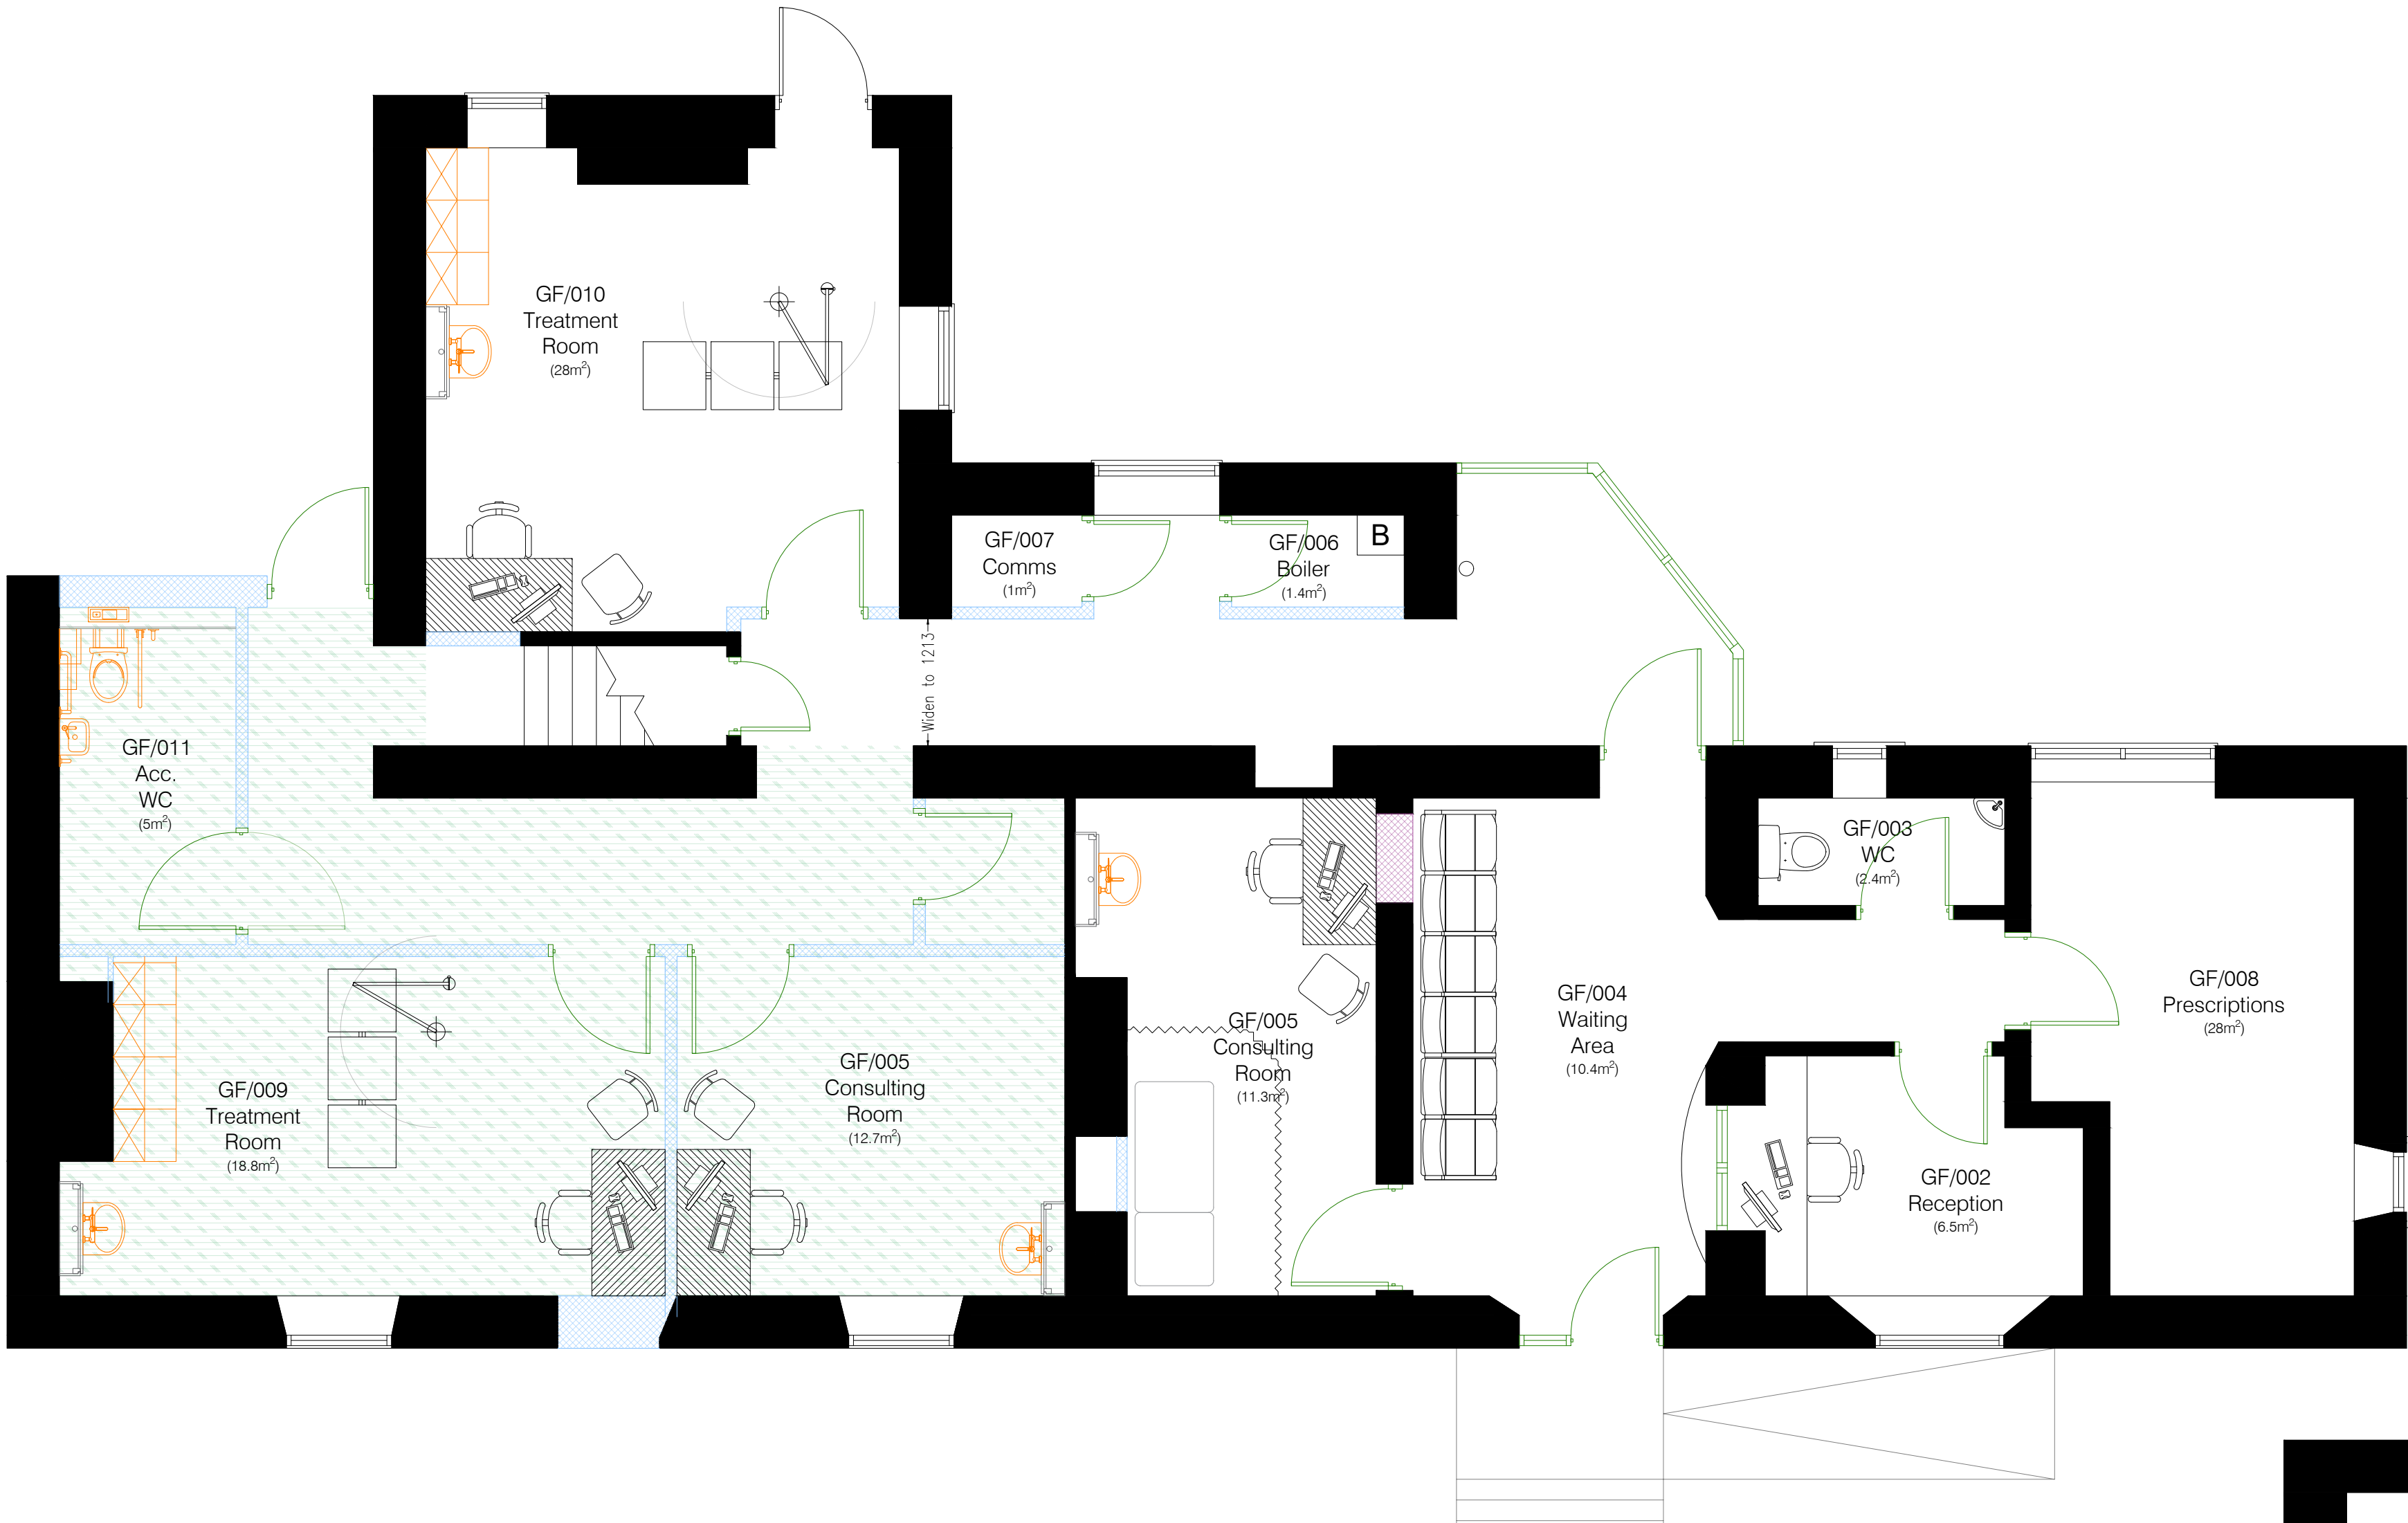

Proposed Ground Floor Plan - General Arrangement

Scale 1:50

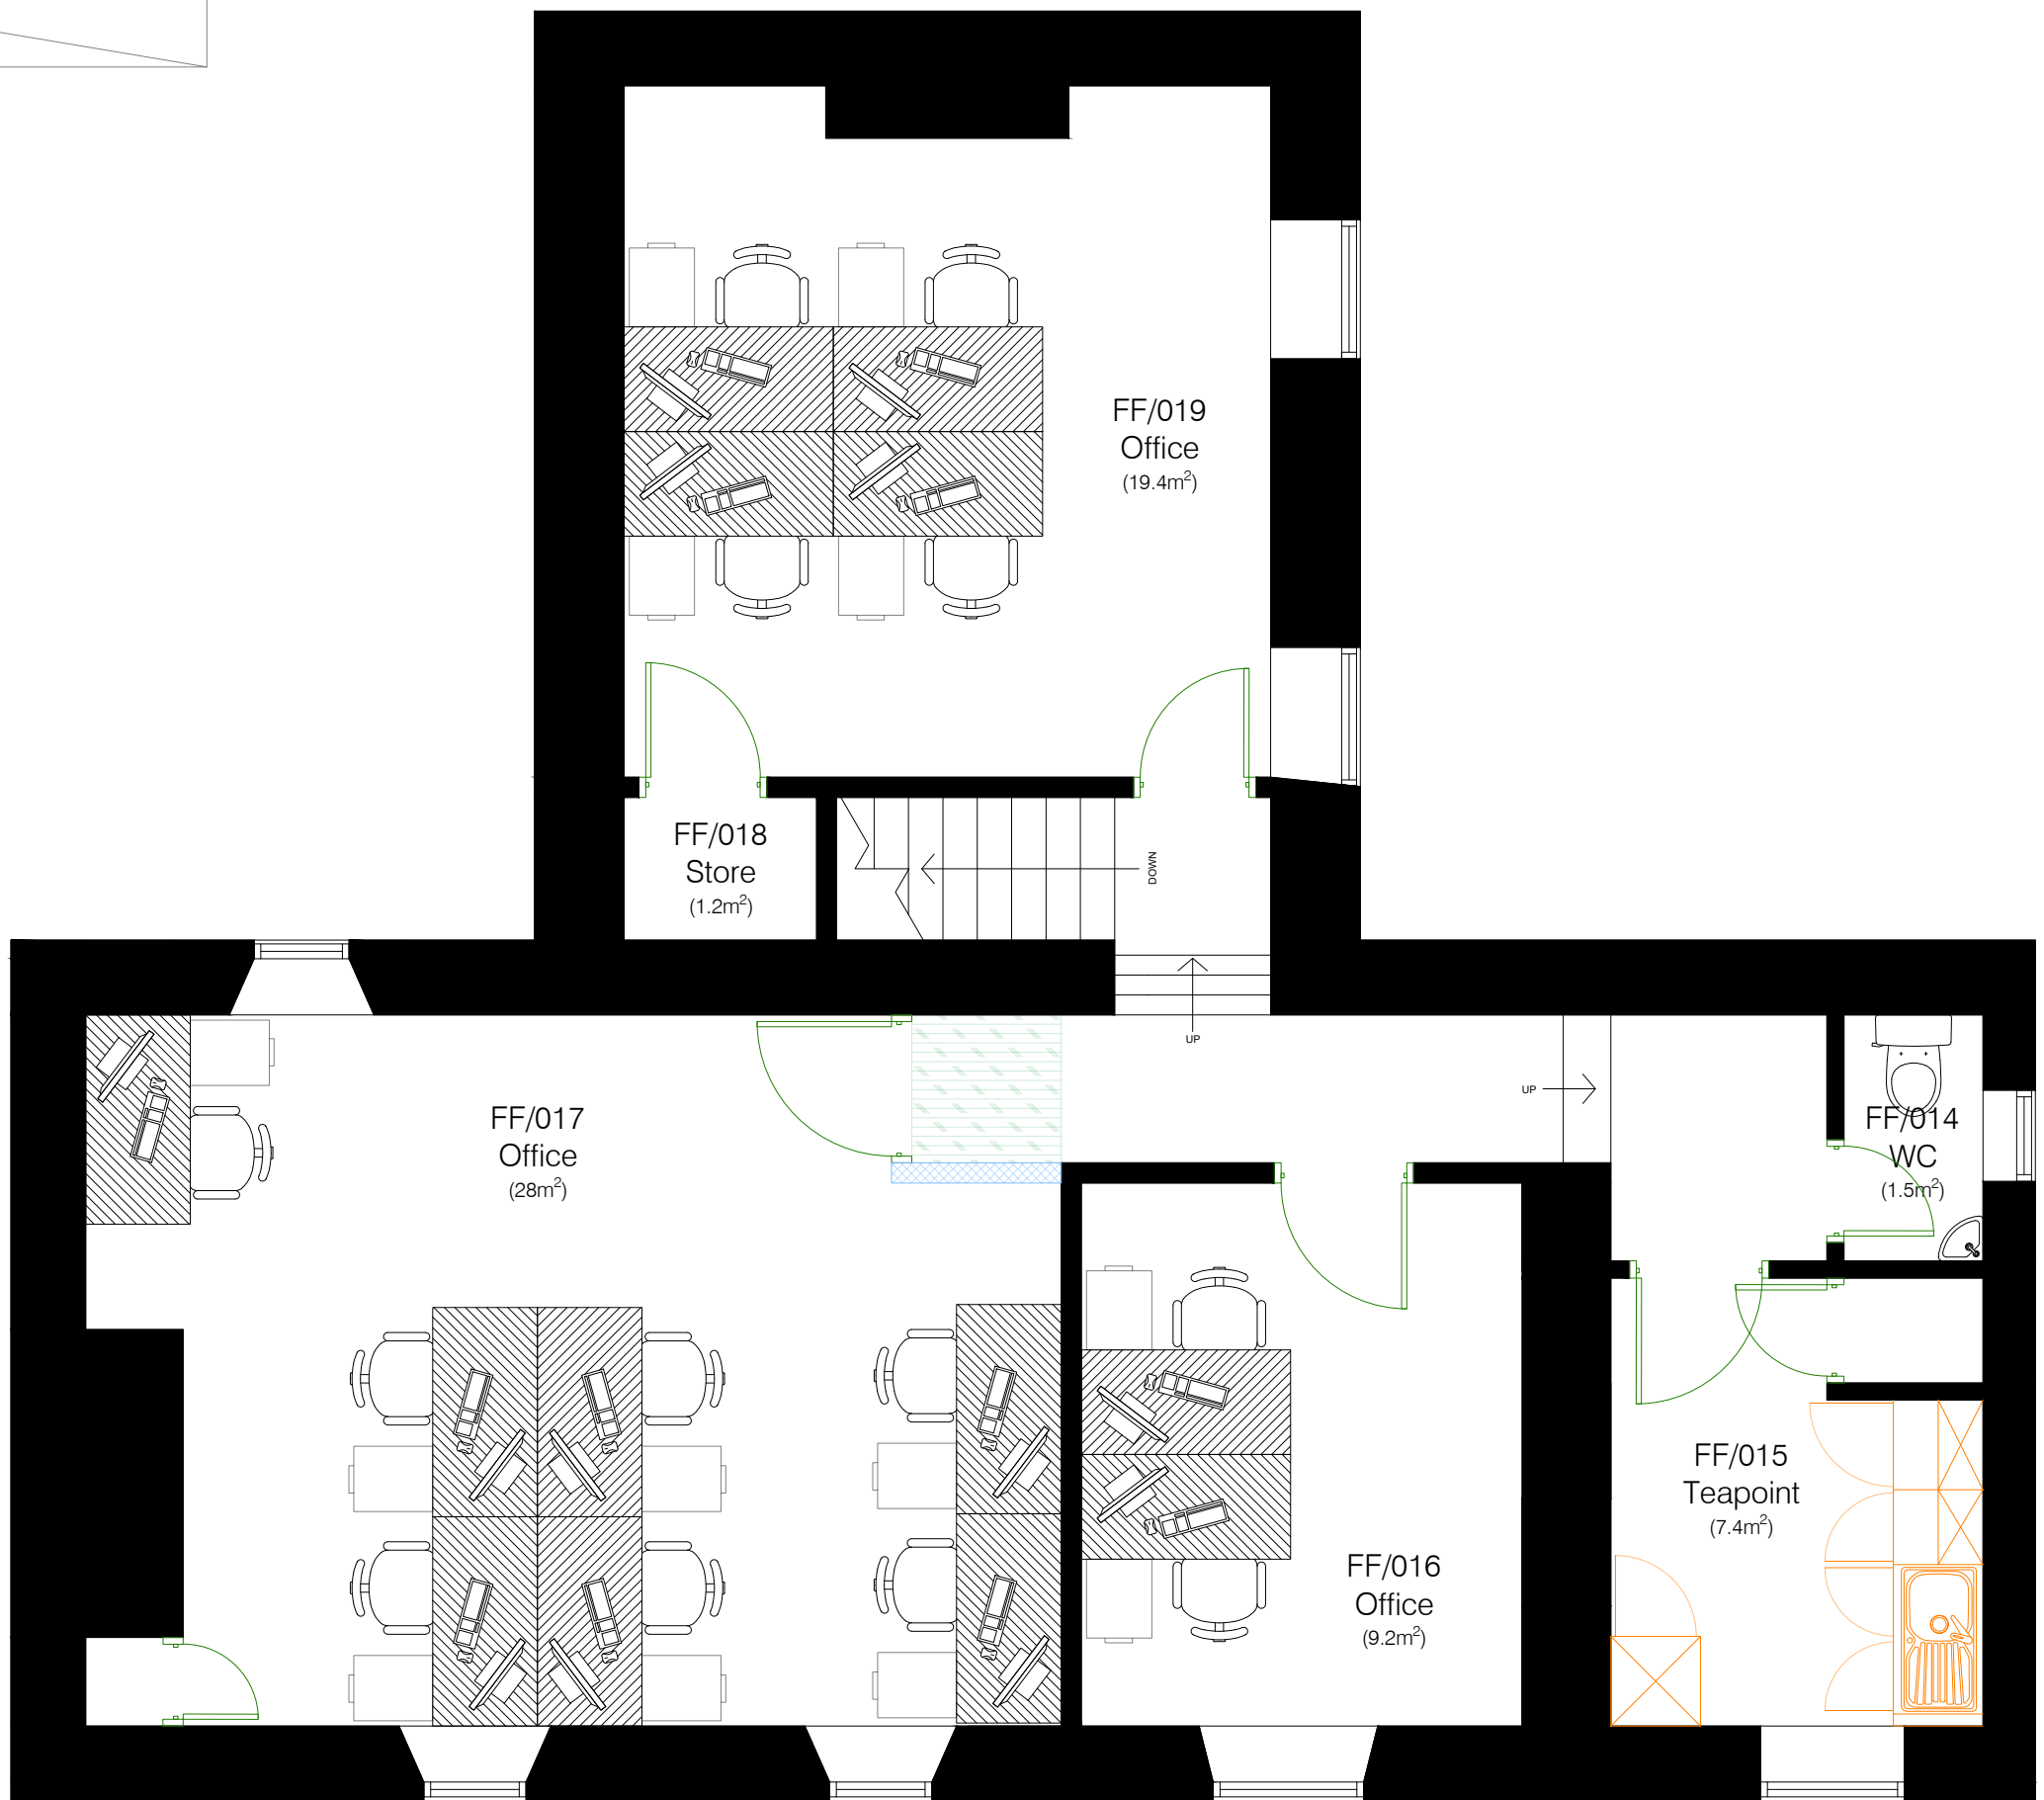

Proposed First Floor - General Arrangement

Scale 1:50

P01 | Amendments to layout after comments from client. | AG | 28.05.25

Rev. | Description | By | Date

Client

Northumbria Health Centre Ltd

Project

Felton Surgery
(Internal Refurbishment)

Drawing Title

Proposed Ground & First Floor
Plan - General Arrangement

Drawing No. NEBS0312_002

Scale 1:50 Original Sheet Size A1

gleeds
Drawing Status PRELIMINARY
Drawn AG Checked KM
Date Feb 25 Rev. P01

Gleeds Building Surveying Ltd
T: +44 (0)191 213 3630
gleeds.com @ in