


Ground Floor Plan Scale 1:100



First Floor Plan

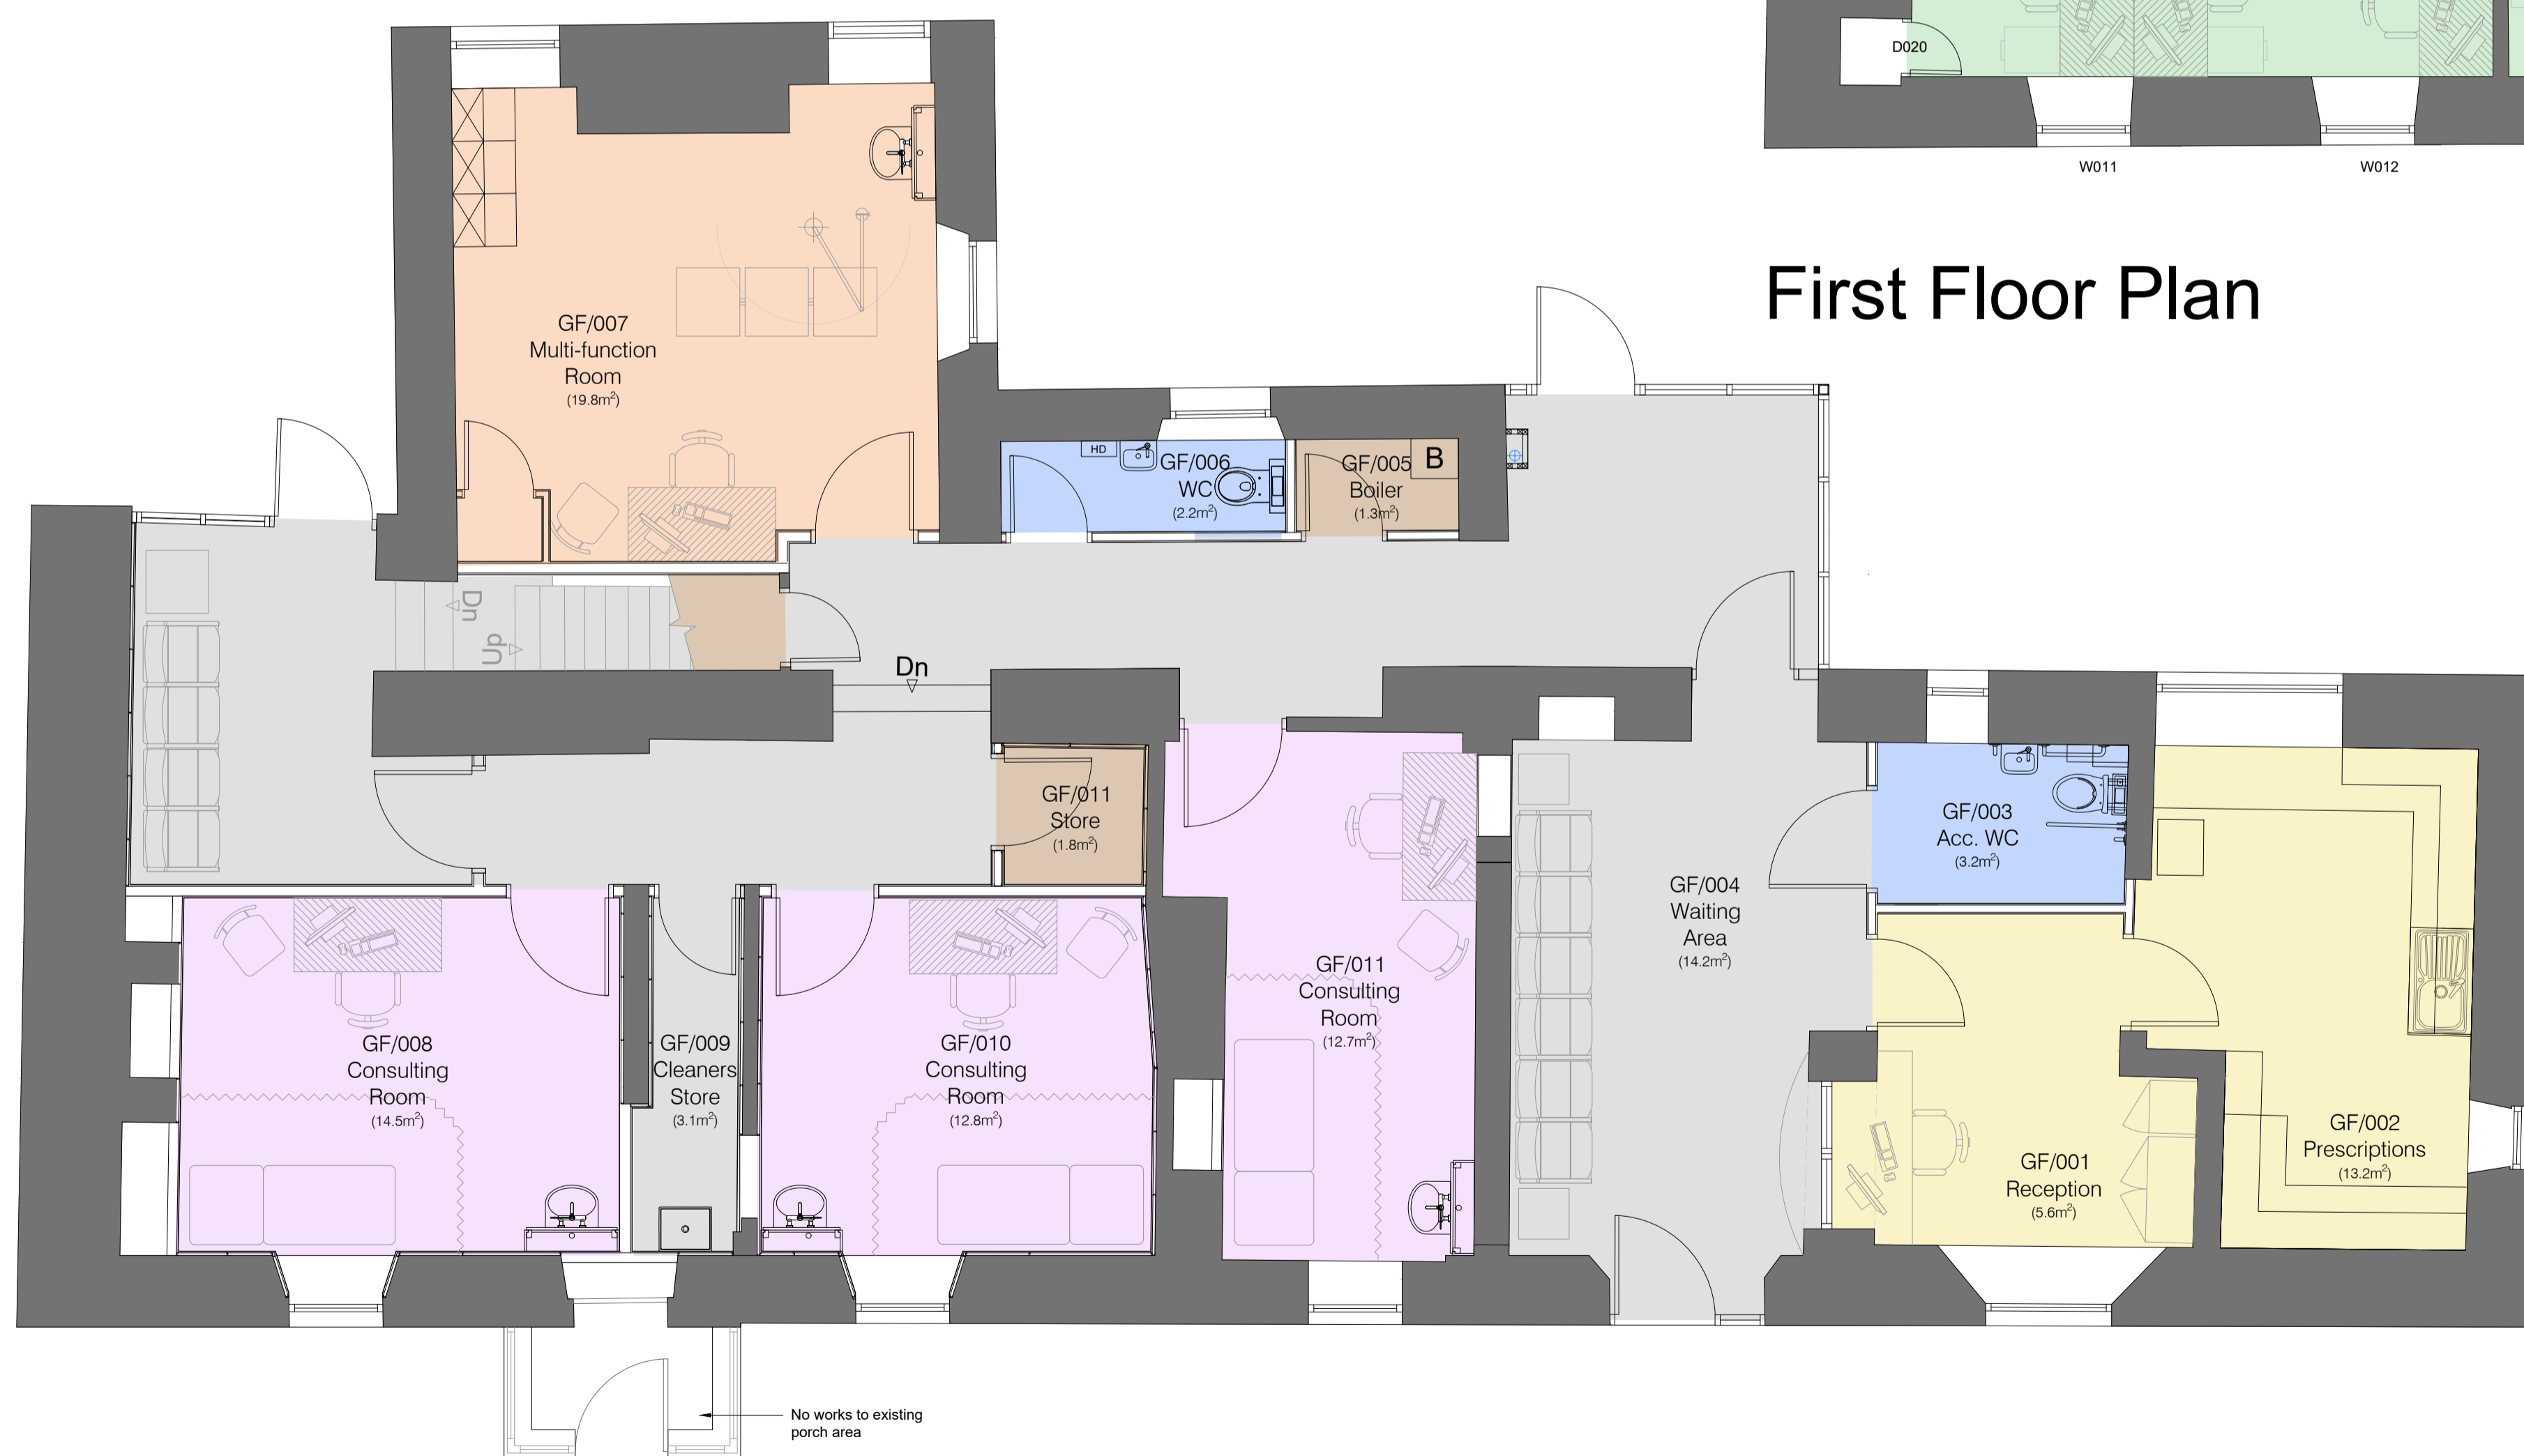

Ground Floor Plan

Proposed Ground Floor Plan - General Arrangement

Scale 1:50



Rev.	Description	By	Date
E	Wall and door D023 added to ground floor corridor	SA	17/02/26
D	Teapoint and cupboard amended, First floor WC amended.	SA	04/02/26
C	Window W019 and WHB repositioned. New door added between waiting area and new extension.	SA	26/01/26
B	Window added to room GF/011	SA	09/12/25
A	GF/007 cupboard amended	SA	27/11/25

Client



Project

Felton Surgery

Drawing Title

Proposed Floor Plans
General Arrangement

Drawing No.

NEBS0341-GLE-FS-XX-DR-B-06

Scale

1:50

Original Sheet Size A1

Drawing Status
TENDER

gleeds

Drawn	Checked
AG/SA	JH
Date	Rev.
Aug 25	E

Gleeds Cost Management Ltd
T: +44 (0)191 213 3630

