


LEGEND:

- Solid Lined Walls
- Lined Plaster Board Walls
- Lined Lath and Plaster Walls
- Lathe and Plaster Ceilings



First Floor Plan

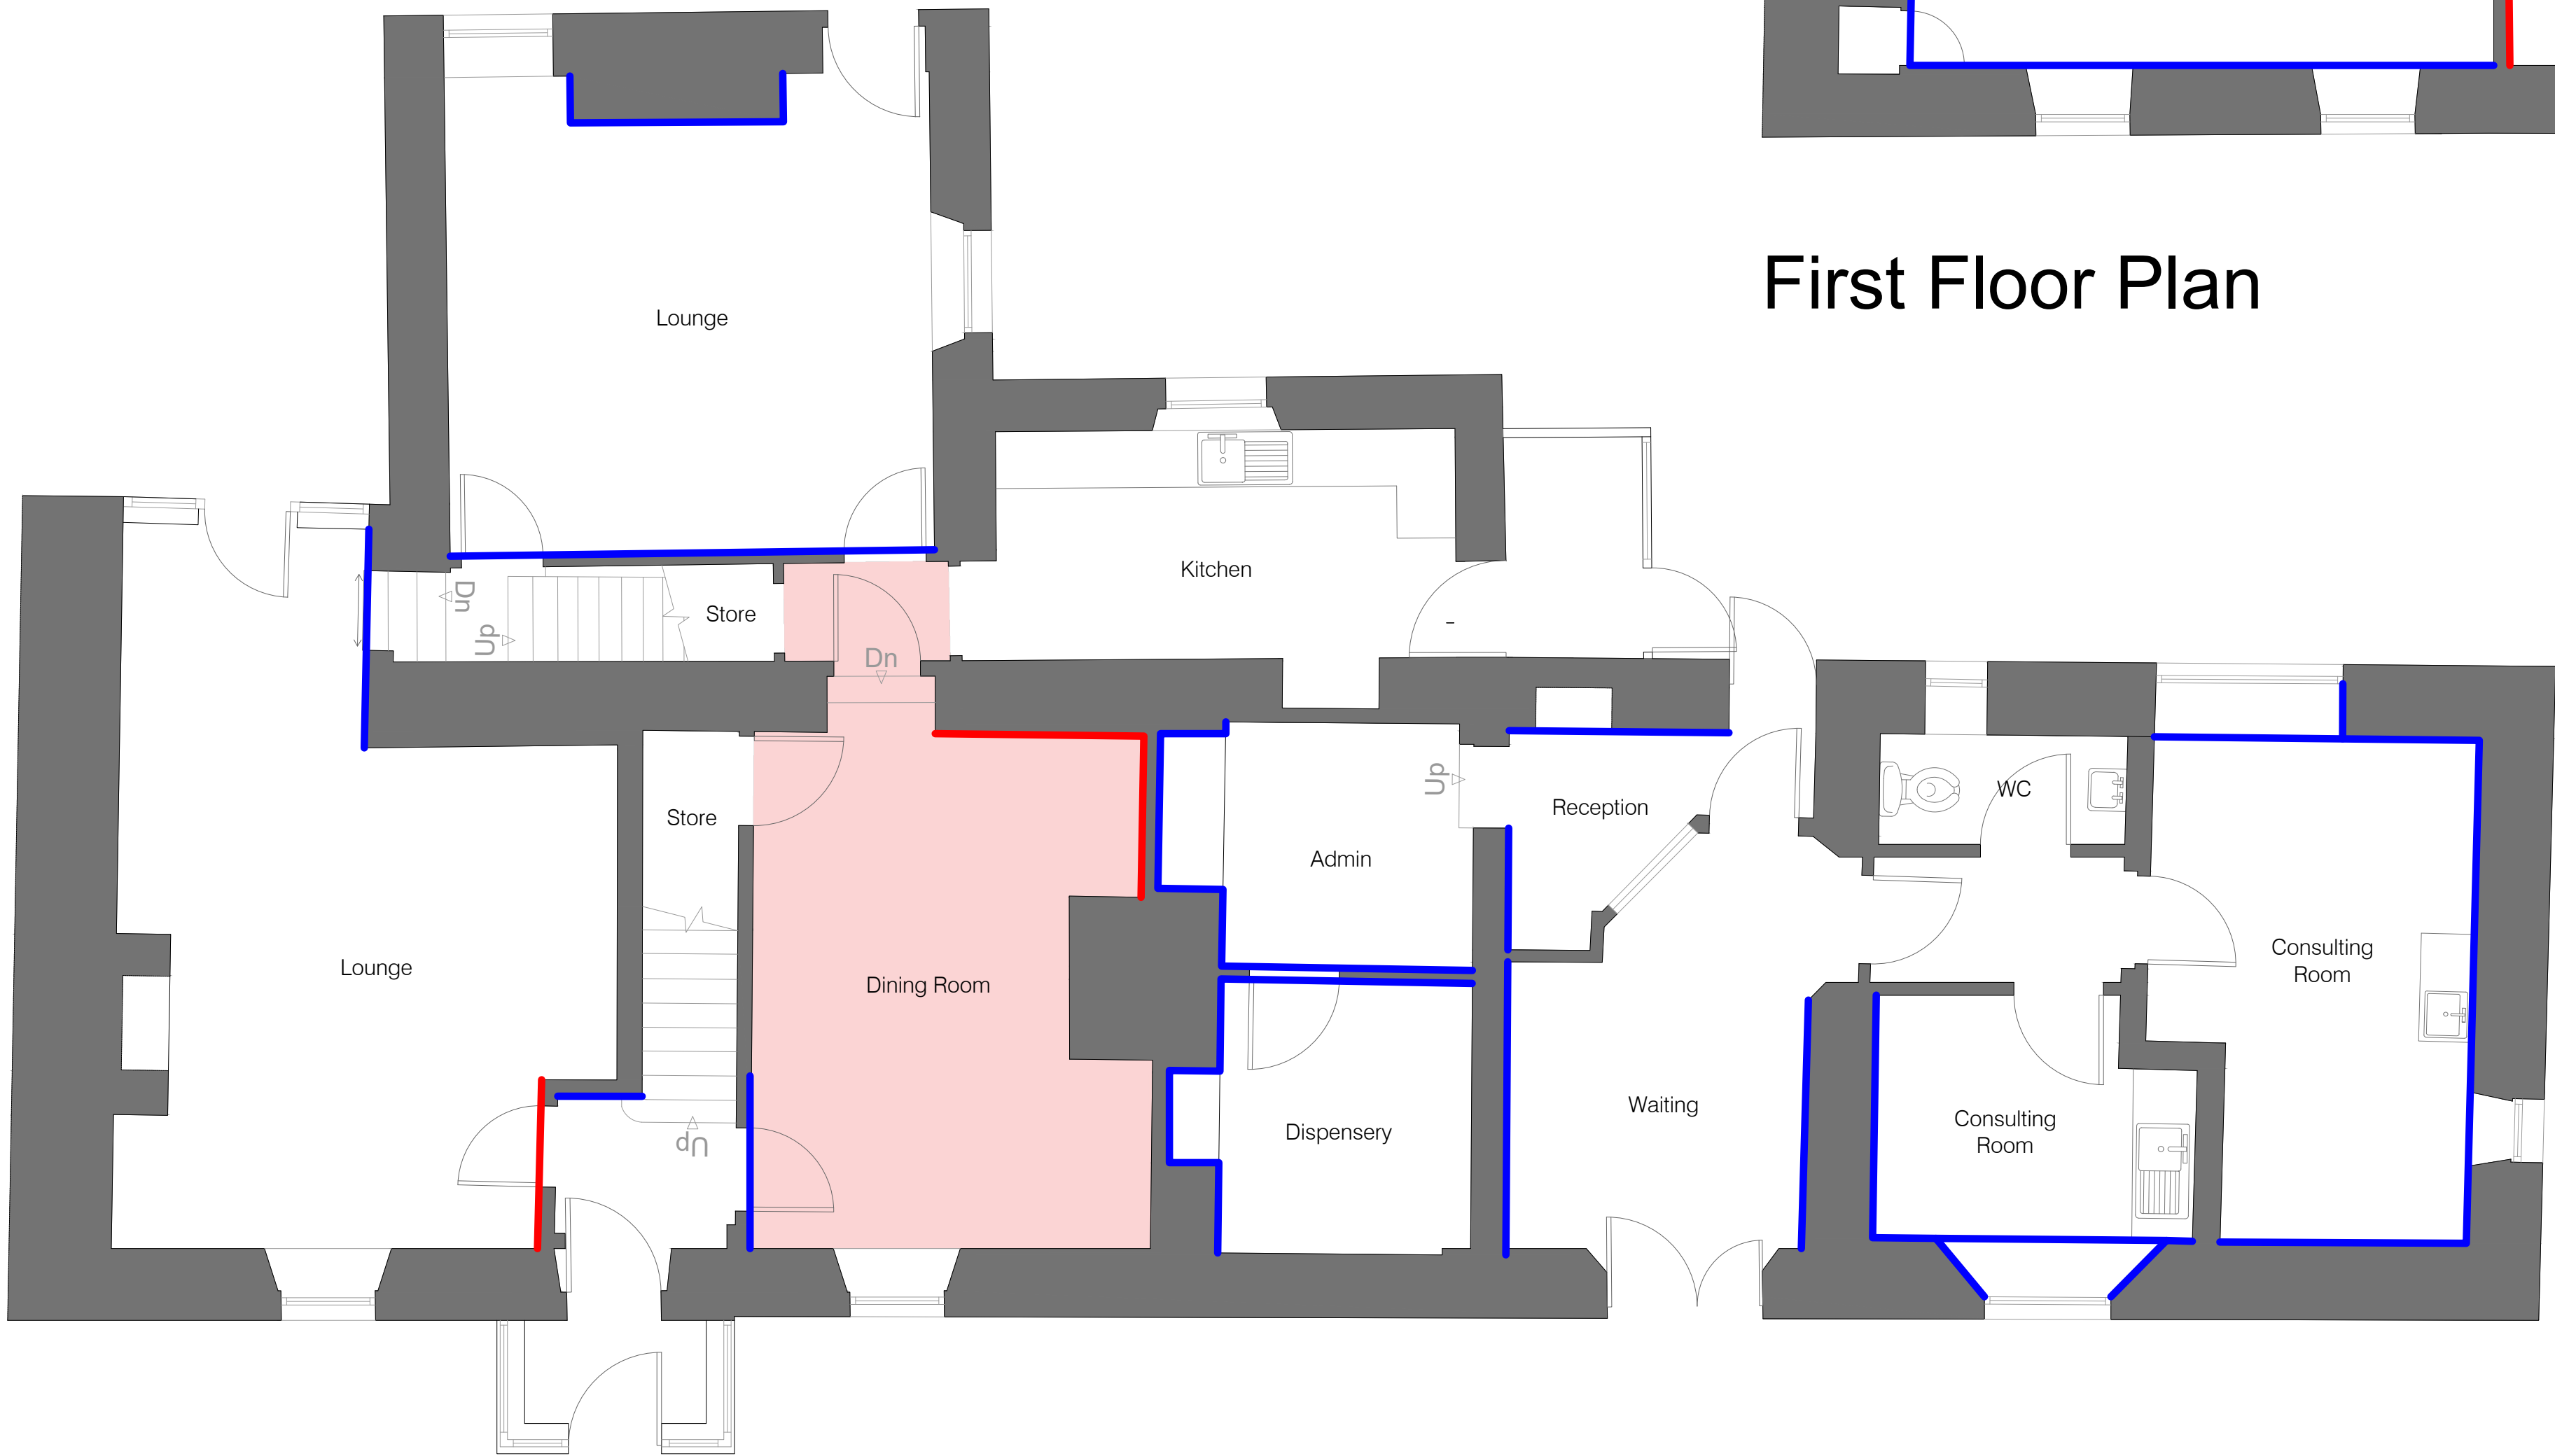

Ground Floor Plan



Rev.	Description	By	Date
------	-------------	----	------

Client


Northumbria Healthcare
Facilities Management

Project

Felton Surgery

Drawing Title

Existing Floor Plans
Existing Wall Types

Drawing No.

NEBS0341-GLE-FS-XX-DR-B-05

Scale

1:50 Original Sheet Size A1




Drawing Status
CONSTRUCTION ISSUE

Drawn AG/SA	Checked JH
Date Sept 25	Rev. 0

Gleeds Cost Management Ltd
T: +44 (0)191 213 3630


gleeds.com   

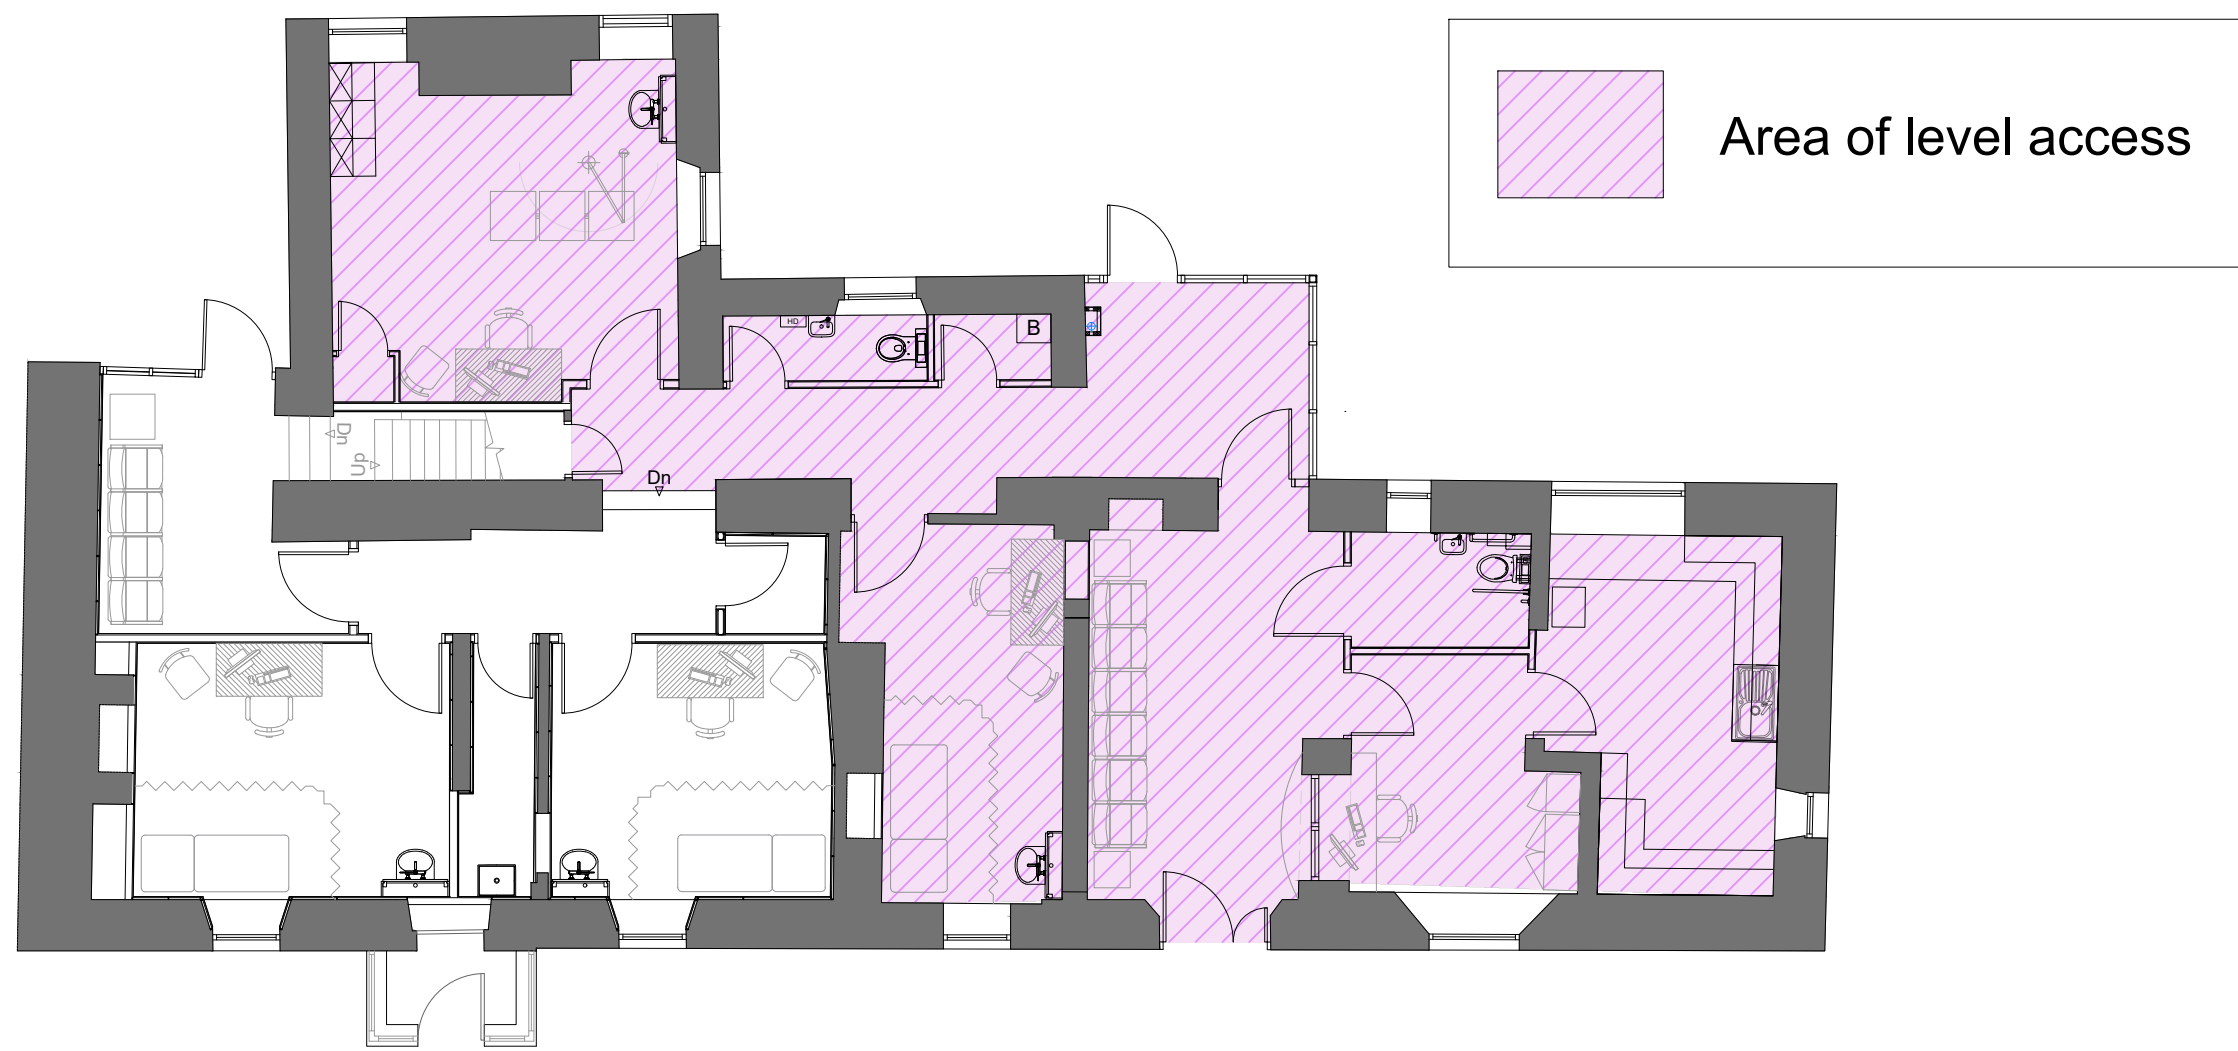

Ground Floor Plan Scale 1:100



First Floor Plan

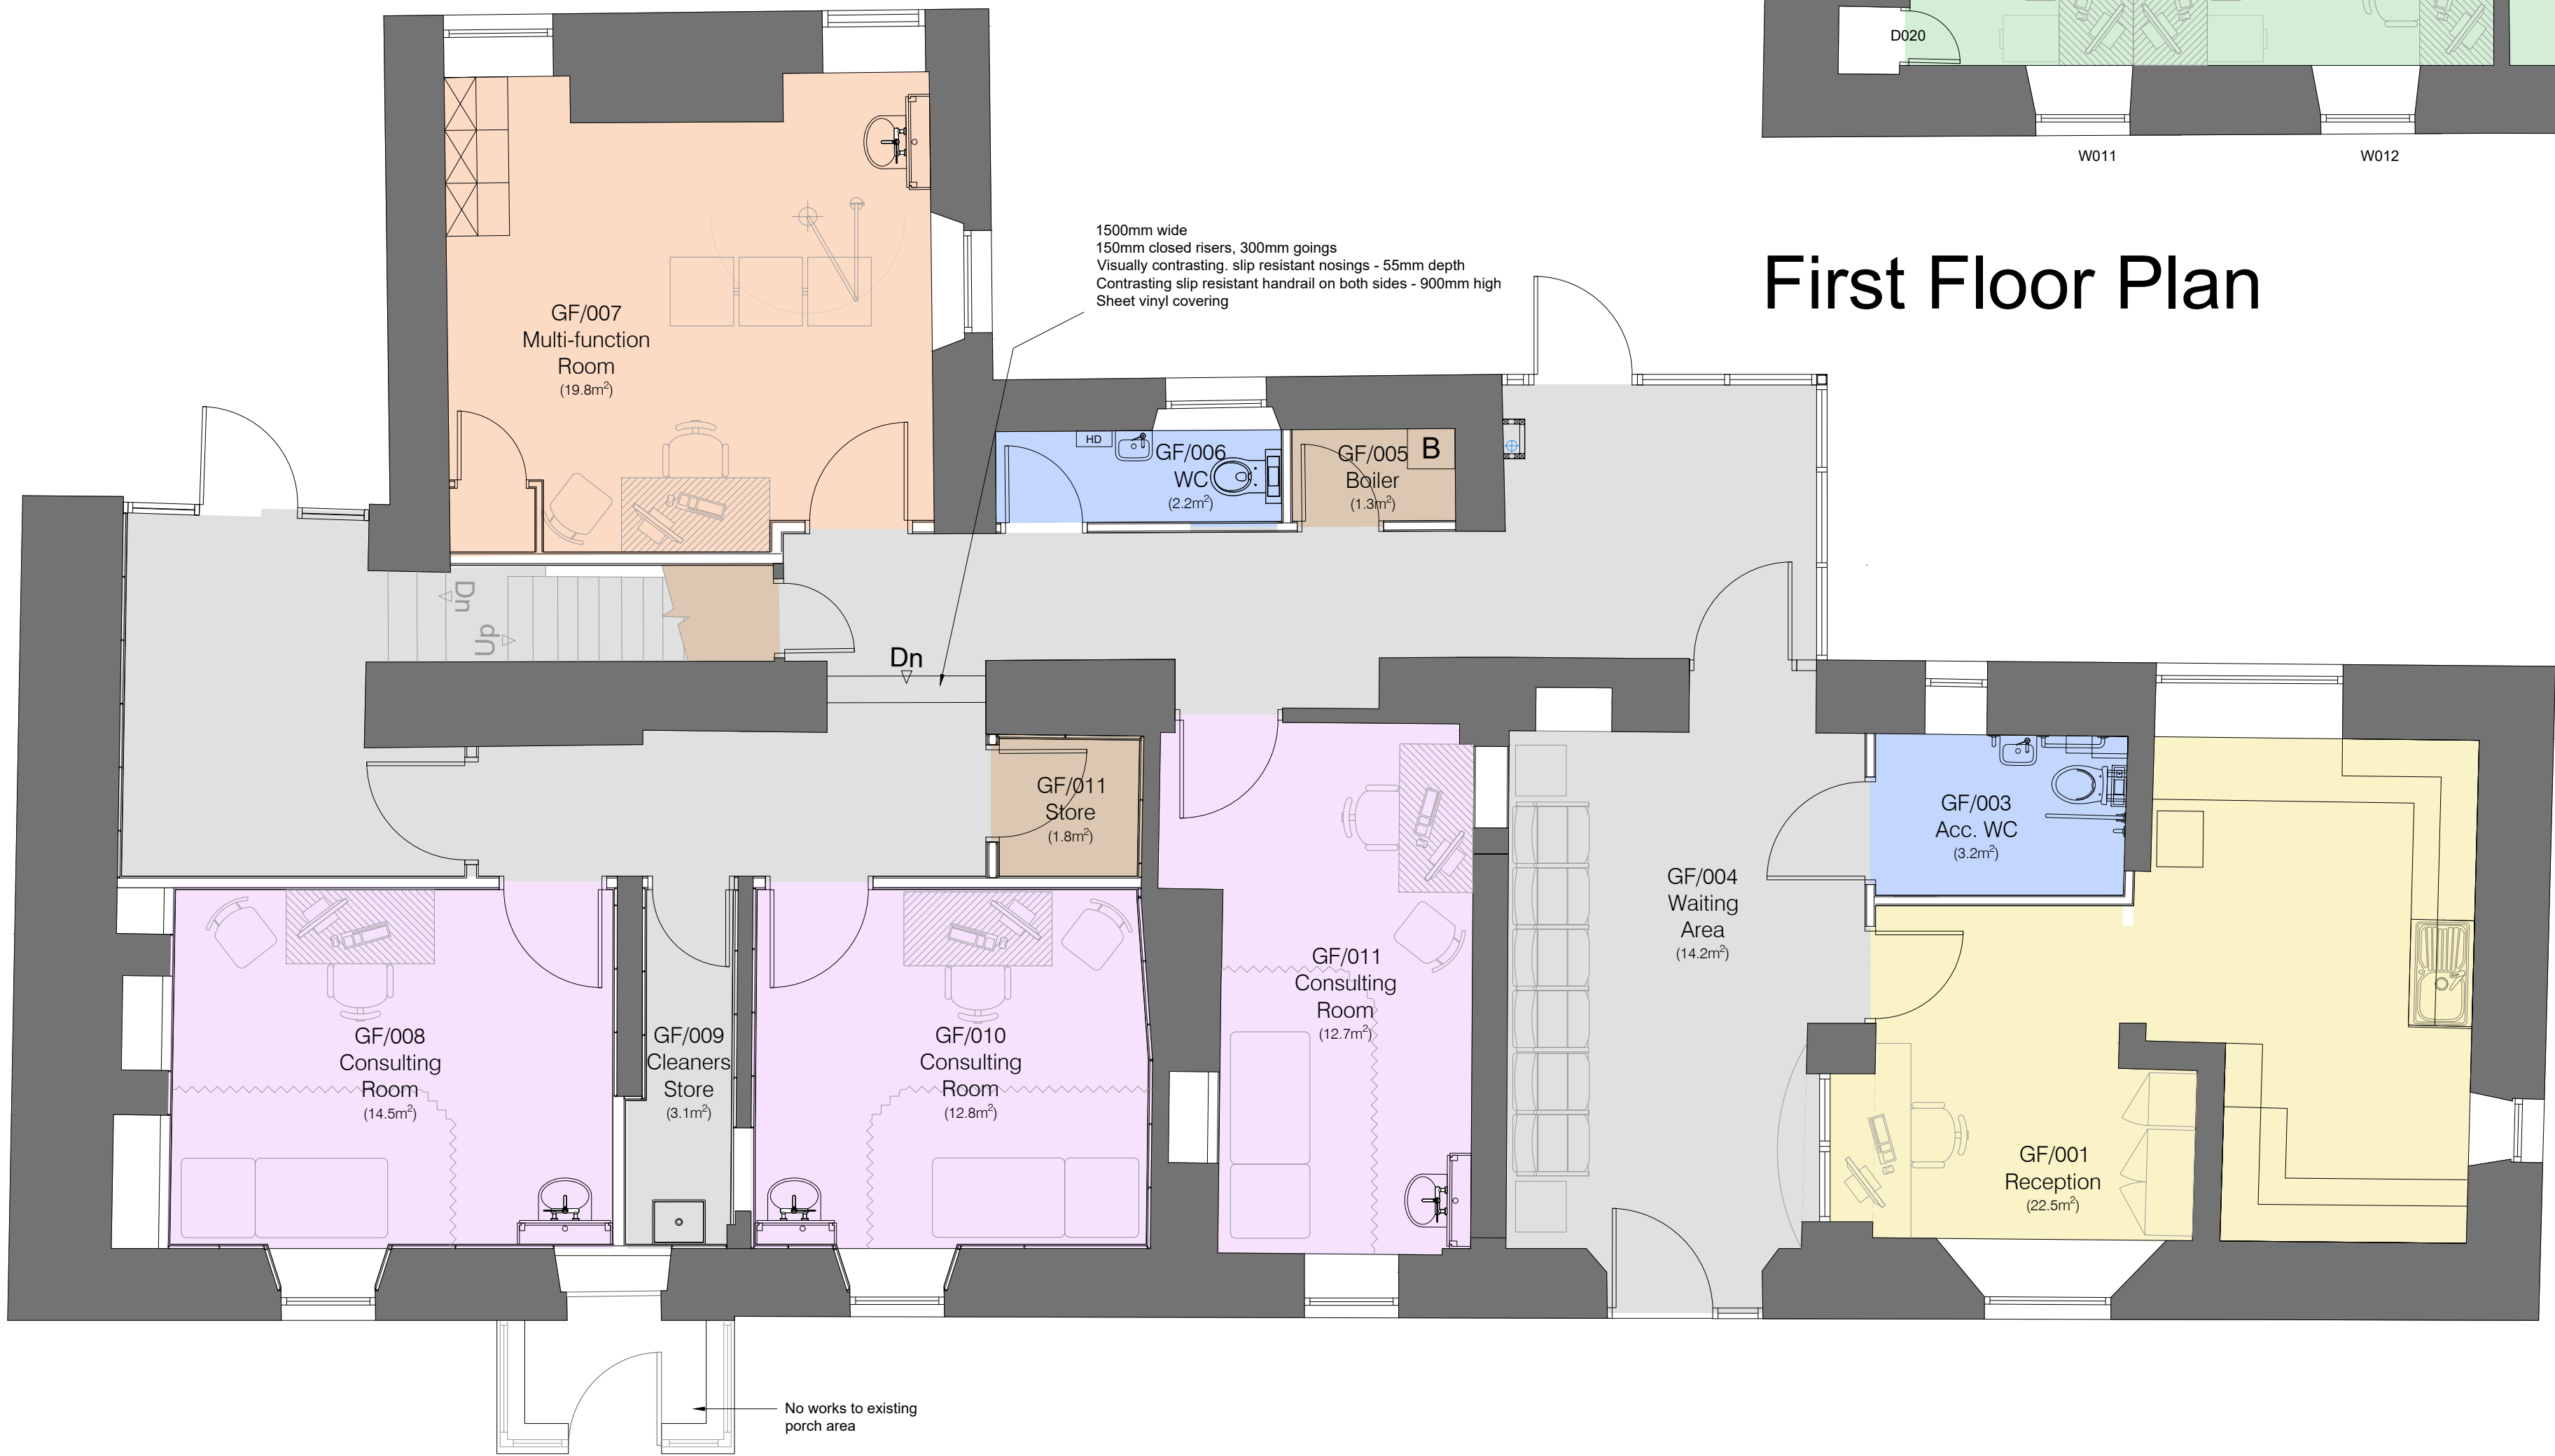


Ground Floor Plan

Proposed Ground Floor Plan - General Arrangement
Scale 1:50



This drawing may not be reproduced, made use of or issued to a third party without permission of: Gleeds Cost Management Ltd. DO NOT SCALE - The contractor is responsible for checking all details and dimensions on site and using these in his tender submission and all subsequent work on site. THIS IS A CAD DRAWING - DO NOT ALTER

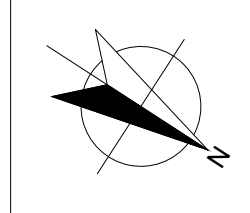

F	GF/001 & GF/002 changed into 1 room. D002 and partition removed. D003 amended.	SA	28/05/26
E	Wall and door D023 added to ground floor corridor	SA	17/02/26
D	Teapoint and cupboard amended. First floor WC amended.	SA	04/02/26
C	Window W019 and WHB repositioned. New door added between waiting area and new extension.	SA	26/01/26
B	Window added to room GF/011	SA	09/12/25
A	GF/007 cupboard amended	SA	27/11/25
Rev.	Description	By	Date

Client



Project

Felton Surgery

Drawing Title

Proposed Floor Plans
General Arrangement

Drawing No.

NEBS0341-GLE-FS-XX-DR-B-06

Scale

1:50

Original Sheet Size A1

gleeds

Drawing Status
CONSTRUCTION ISSUE

Drawn	Checked
AG/SA	JH
Date	Rev.
Aug 25	F

Gleeds Cost Management Ltd
T: +44 (0)191 213 3630

gleeds.com

