



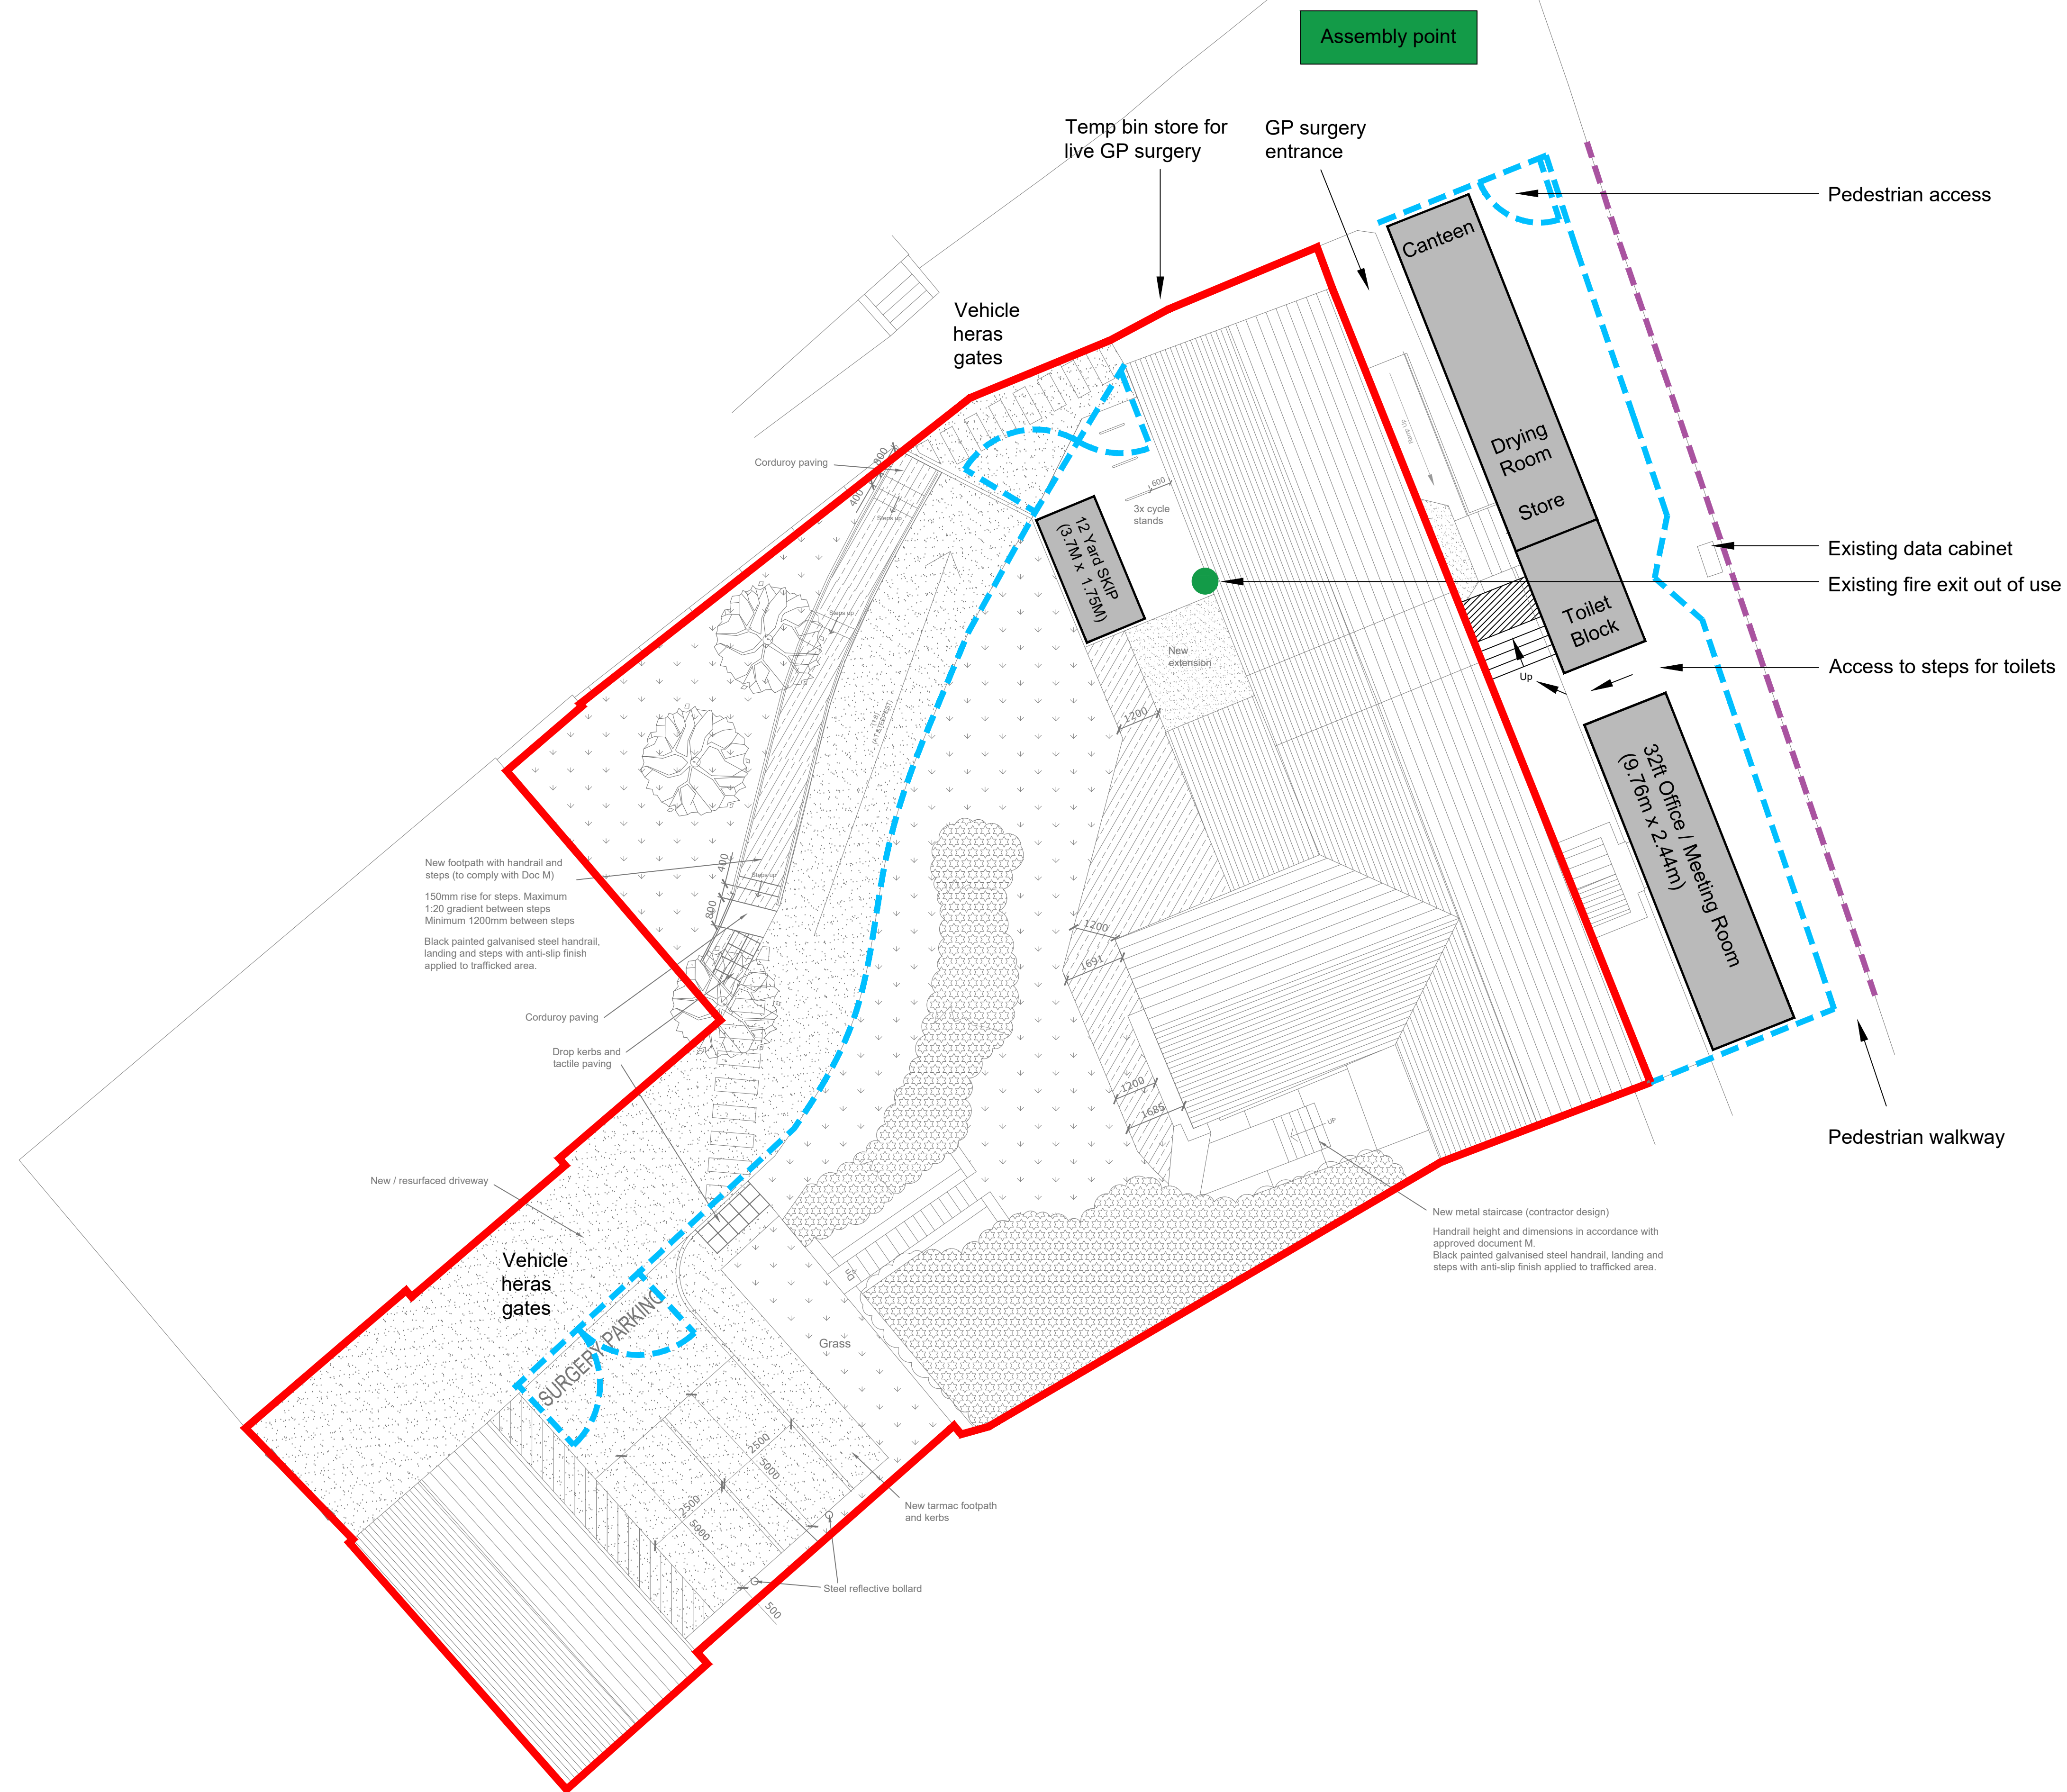

KEY

- Heras fencing
 Site boundary
 Red + white water barriers

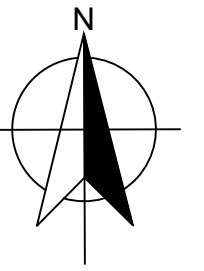

Do not scale this drawing
Do not derive dimensions from digital media

Rev		Date		Drawn By		Checked By		Rev	Date	Revision Notes		Drawn By		Checked By		Rev	Date	Revision Notes		Drawn By		Checked By		Drawing Status:		Suitability:		Drawing No:		TMP - 001		Rev:									
																						Job Title:		Felton Surgery		Job No:		© Drawing & Design Copyright of:  Meldrum CS Ltd Pantheon Building Lancaster Road Dunston NE11 9JW T+44(0)191 492 1800													
																						Drawing Title:				Traffic Management Plan															
																						Date:		26-06-26		Scale:								1:100		Drawn By:		AA		Checked By:	